




新加坡建築商公會有限公司
THE SINGAPORE CONTRACTORS ASSOCIATION LTD
Building Our Nation Together

25 JUNE 2020


SCAL SPECIFICATIONS FOR NEW CONSTRUCTION TEMPORARY QUARTER (CTQ) AND TEMPORARY OCCUPATION LICENCE QUARTER (TOLQ)

SAMPLE DESIGN – Typical Room

APPENDIX C

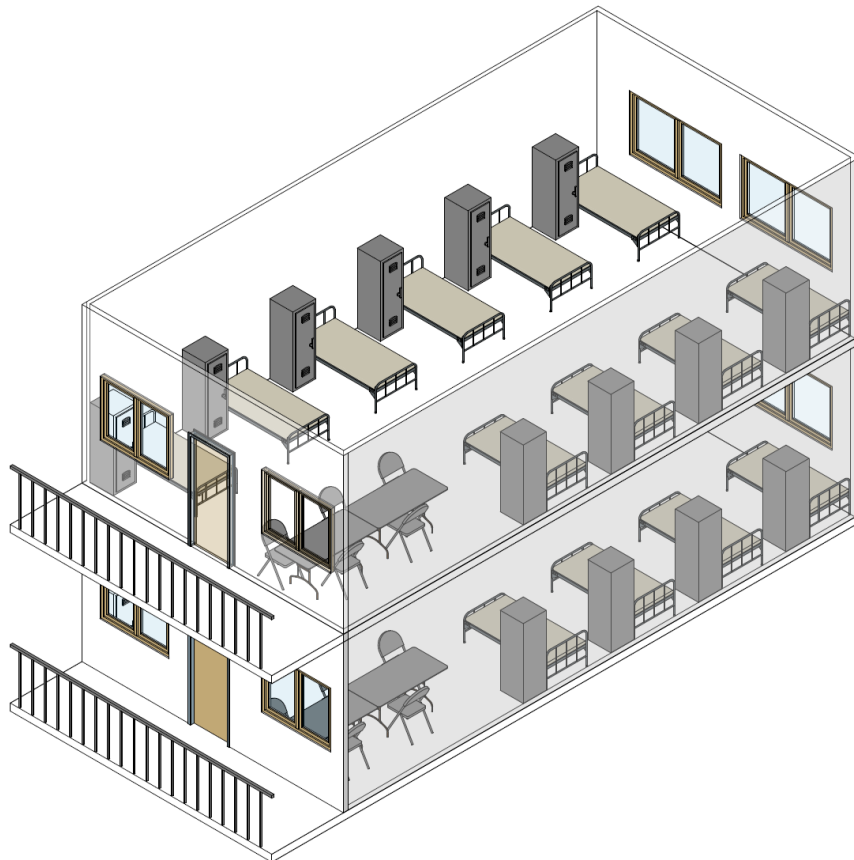

WINDOWS @ FRONT AND END OF ROOM TO FACILITATE CROSS VENTILATION

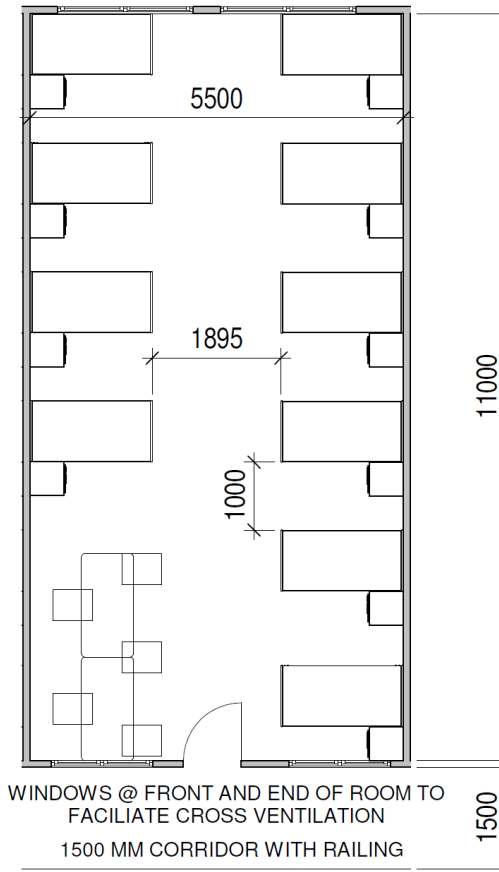


For reference only

TYPICAL ROOM LAYOUT(6 SQM PER PAX)

SCAL SPECIFICATIONS FOR NEW CONSTRUCTION TEMPORARY QUARTER (CTQ) AND TEMPORAY OCCUPATION LICENCE QUARTER (TOLQ)


SAMPLE DESIGN – Typical Section (max. 100 pax, physical segregation between sections)

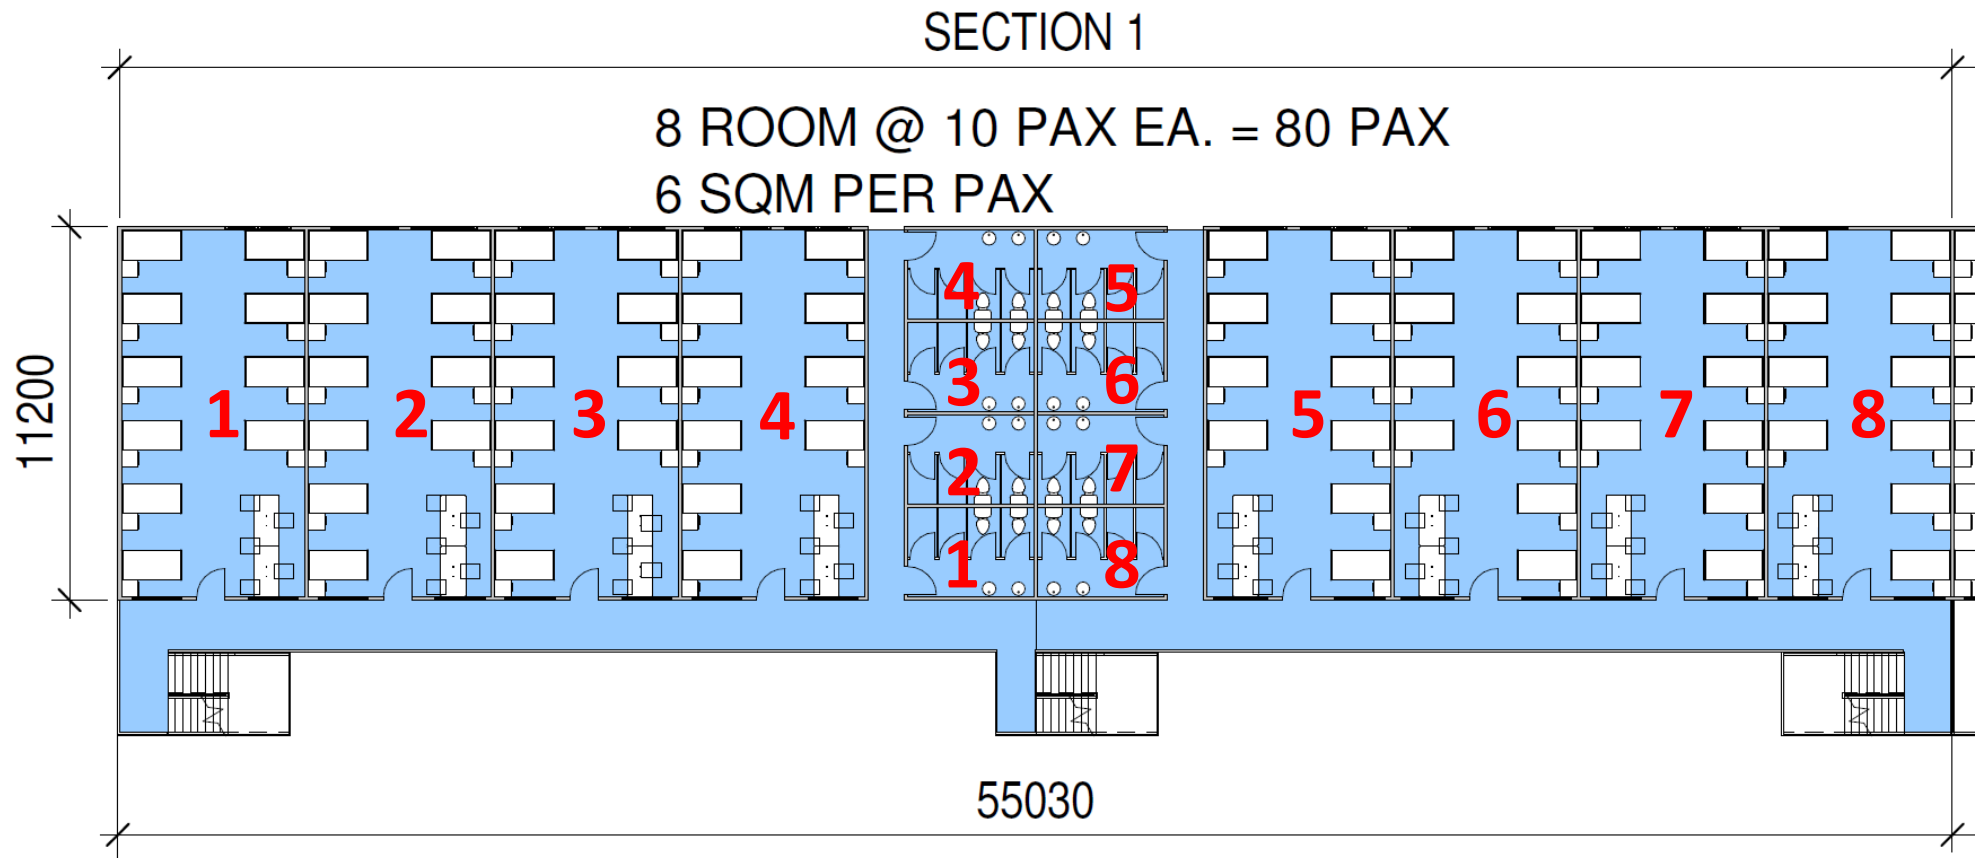


SCAL SPECIFICATIONS FOR NEW CONSTRUCTION TEMPORARY QUARTER (CTQ) AND TEMPORAY OCCUPATION LICENCE QUARTER (TOLQ)

SAMPLE DESIGN – Typical Floor (max. 240 pax, physical segregation between sections)

TYPICAL LAYOUT F (6 SQM PER PAX)- 1ST FLOOR
N.T.S

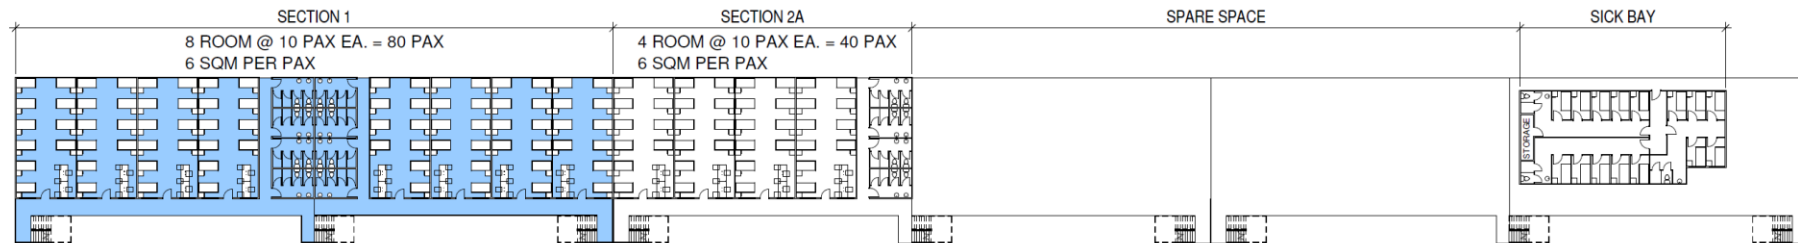


TYPICAL LAYOUT F (6 SQM PER PAX)- 2ND AND 3RD FLOOR
N.T.S

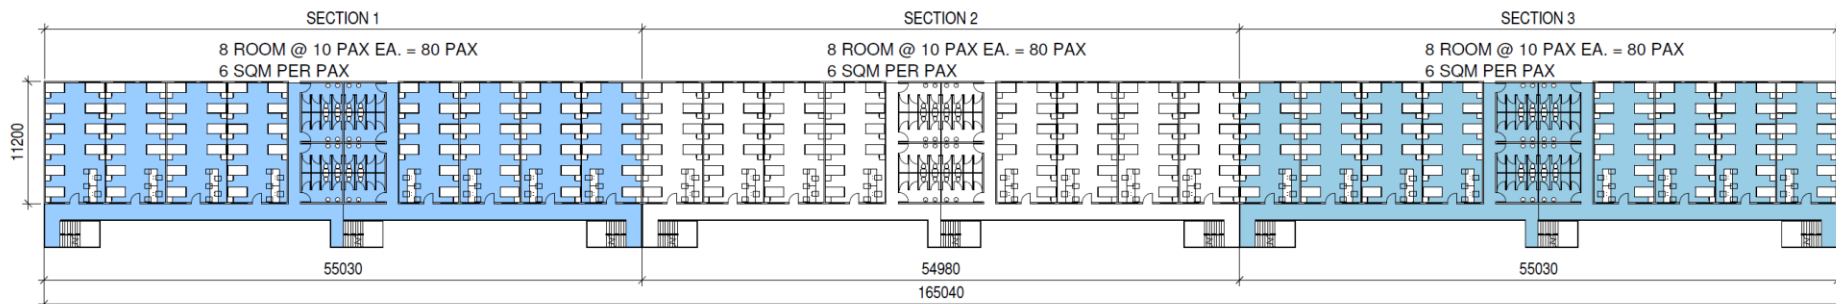


SCAL SPECIFICATIONS FOR NEW CONSTRUCTION TEMPORARY QUARTER (CTQ) AND TEMPORAY OCCUPATION LICENCE QUARTER (TOLQ)

SAMPLE DESIGN - Sick Bay (2.5 beds per 100 pax, single rooms, designated shared toilet 1:5)

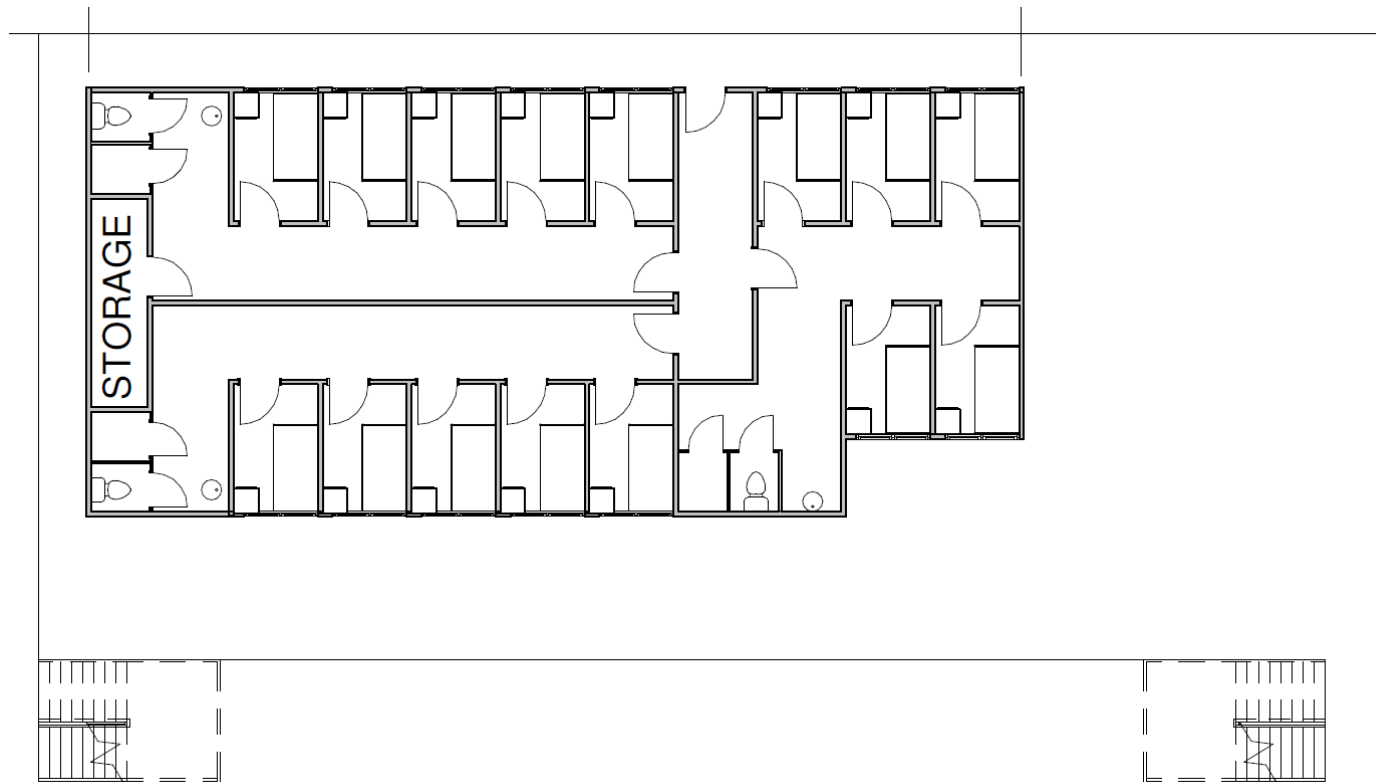

SCAL SPECIFICATIONS FOR NEW CONSTRUCTION TEMPORARY QUARTER (CTQ) AND TEMPORAY OCCUPATION LICENCE QUARTER (TOLQ)

SAMPLE DESIGN - 20ft Container (2 beds per container, 7.05m² liveable space per occupant)

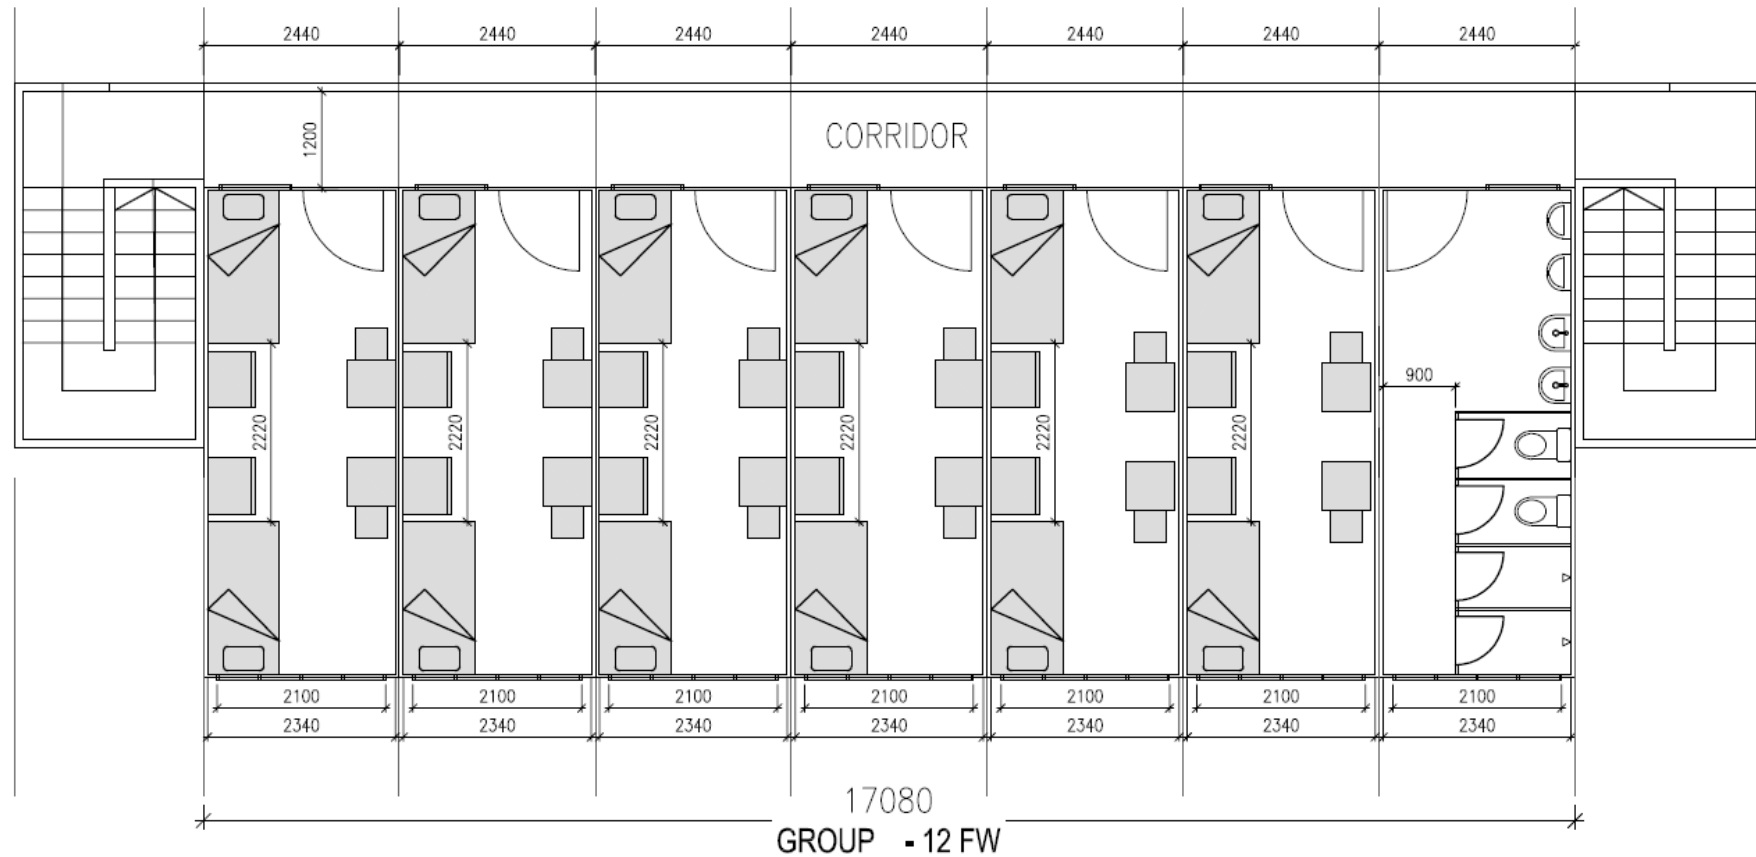

SCAL SPECIFICATIONS FOR NEW CONSTRUCTION TEMPORARY QUARTER (CTQ) AND TEMPORAY OCCUPATION LICENCE QUARTER (TOLQ)

SAMPLE DESIGN - 40ft Container (4 beds per container, 7.09m² liveable space per occupant)

